



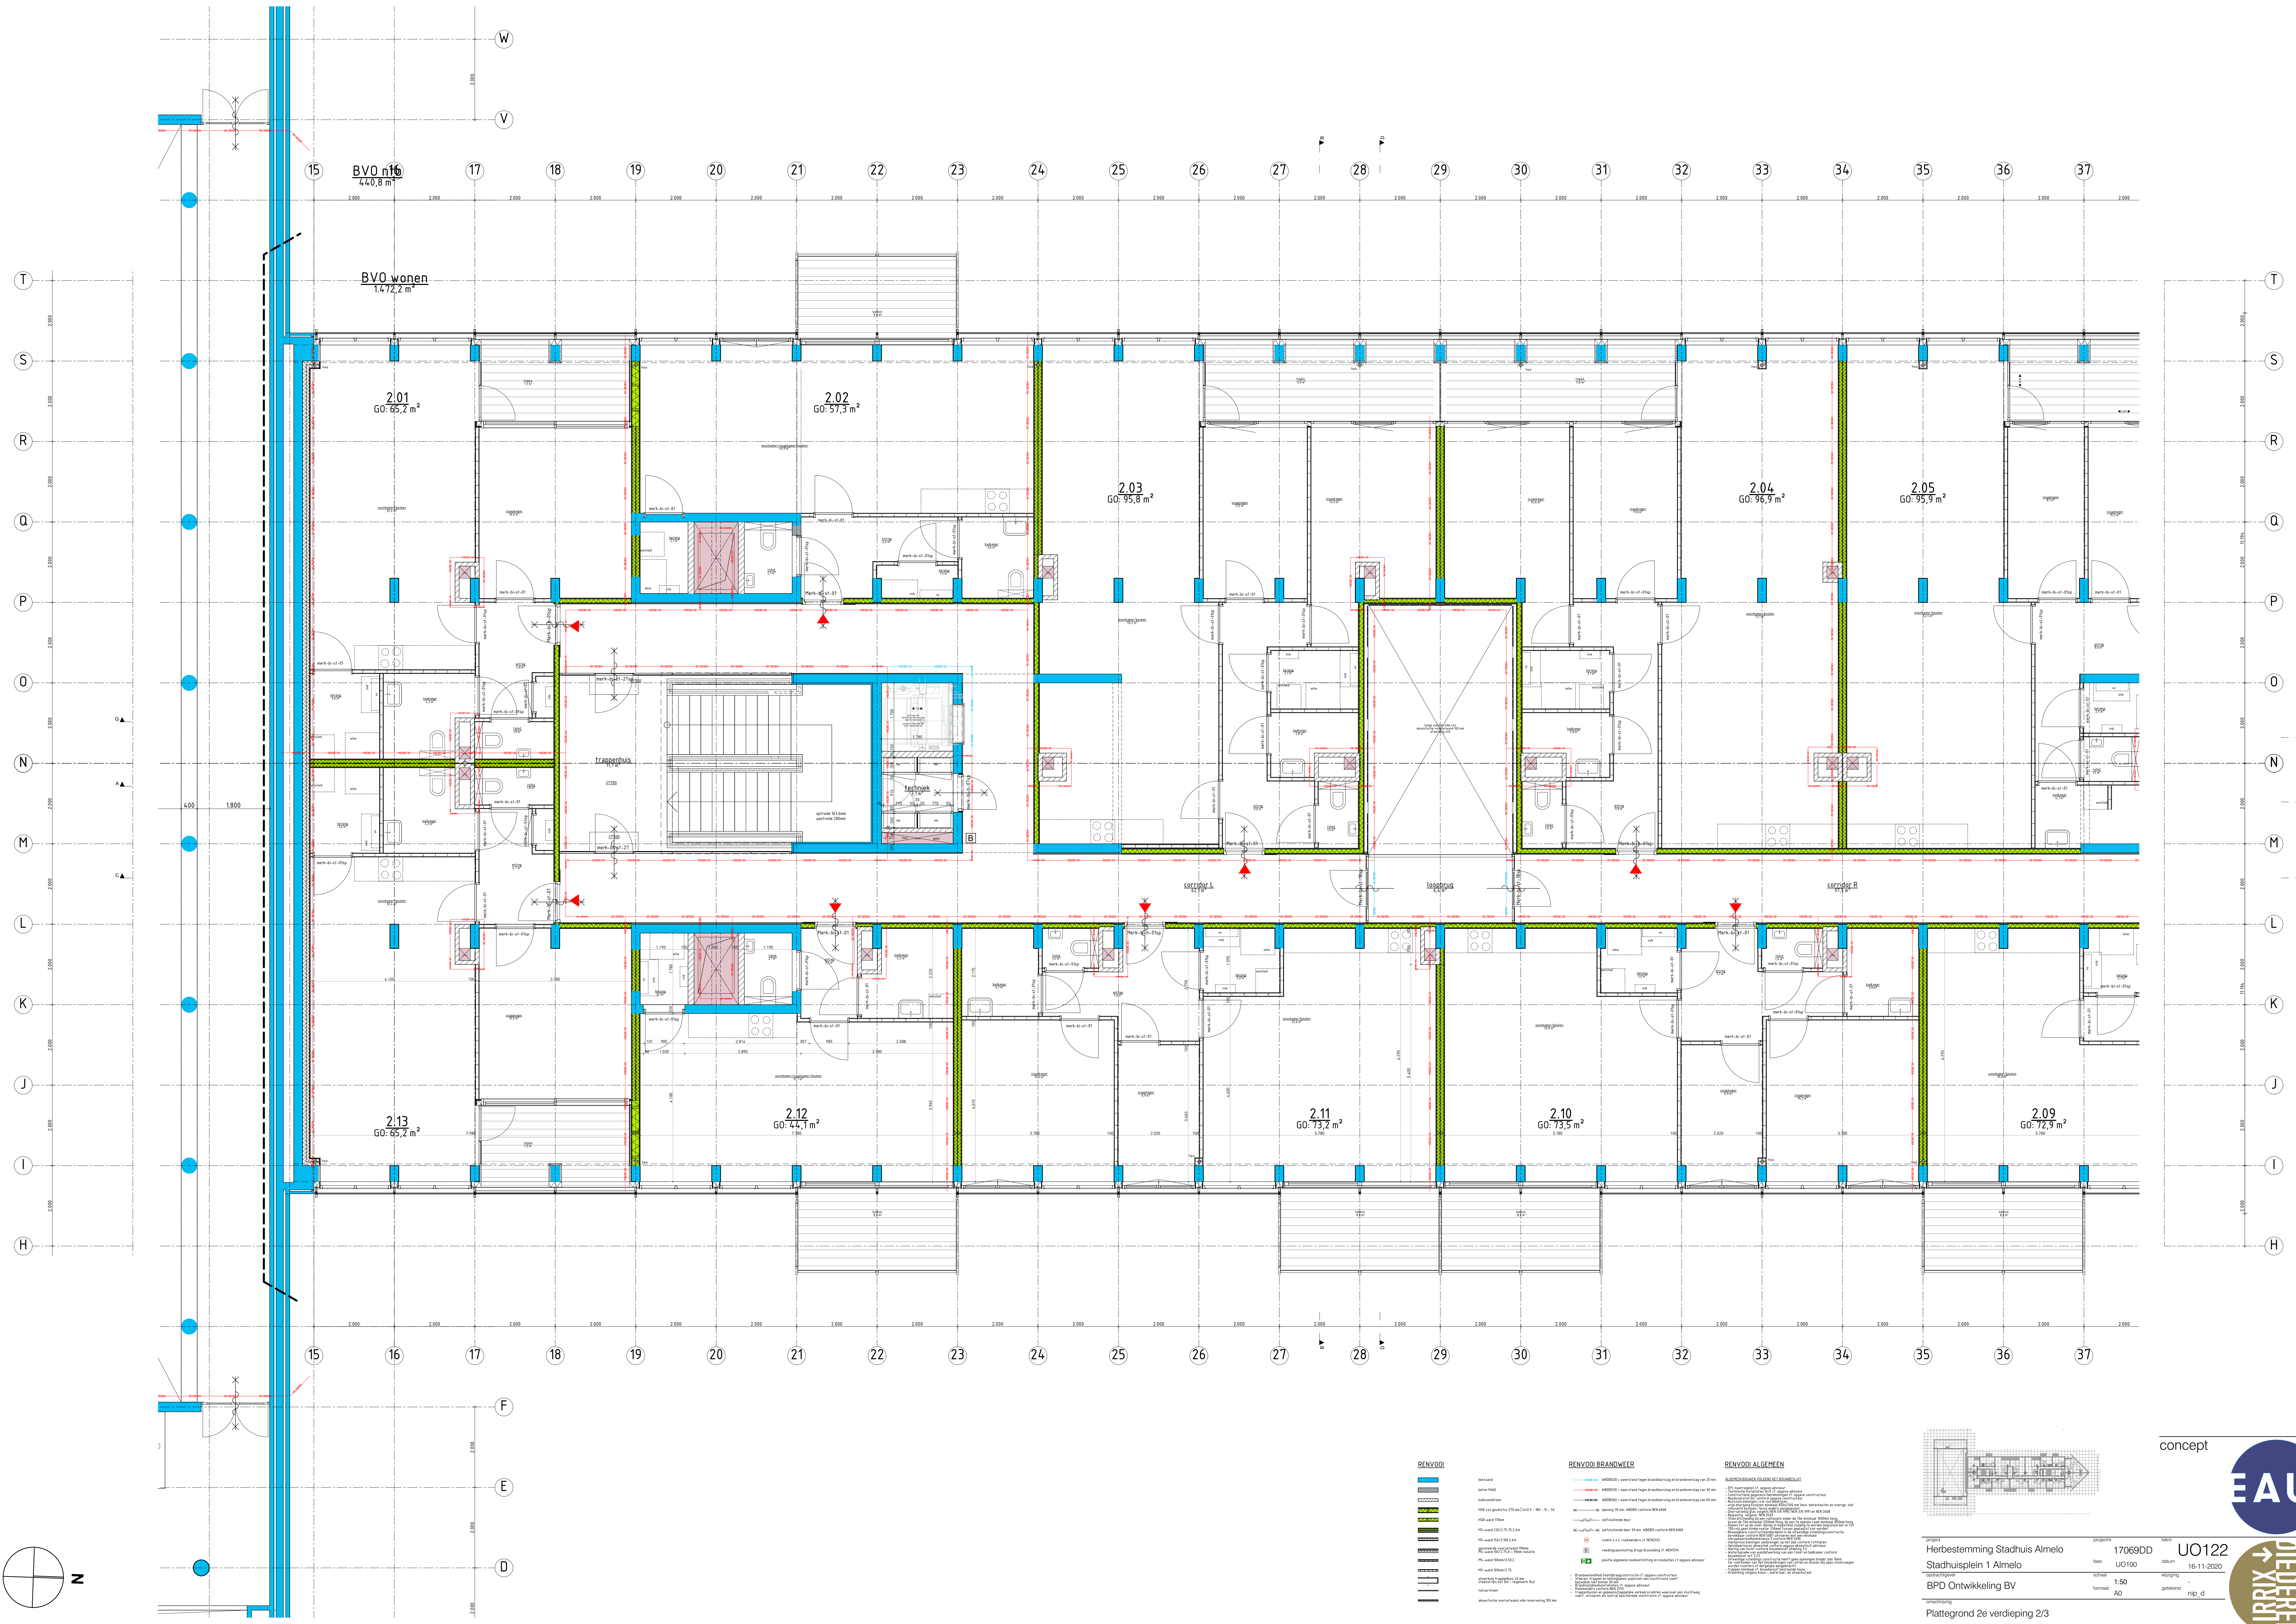


- RENVODI**
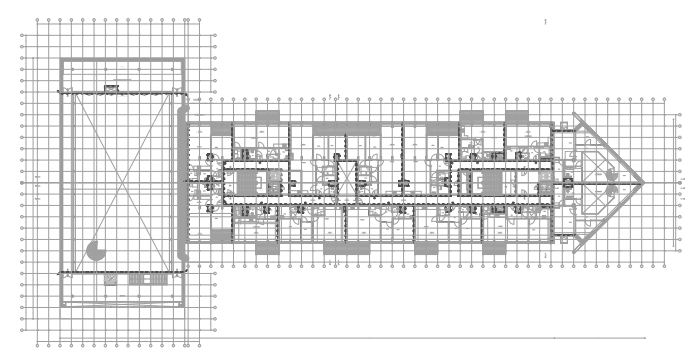

concept

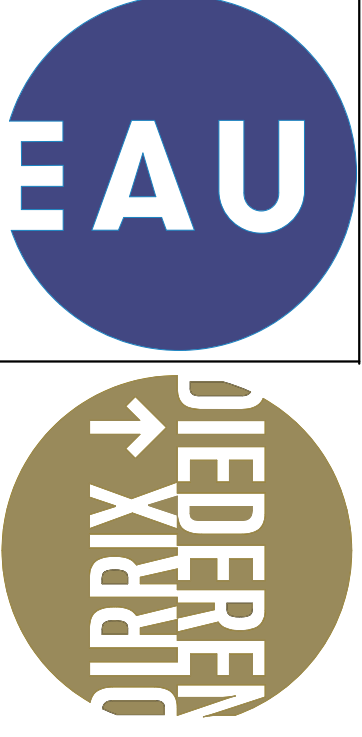

project	Herbestemming Stadhuis Almelo	projectnr	17069DD	UO122	
client	Stadhuisplein 1 Almelo	team	UO100	datum	16-11-2020
client	BPD Ontwikkeling BV	scale	1:50	version	-
client	PlatTEGROND 2e verdieping 2/3	format	A0	getekend	nip_d

